

Date: 21 August 2023
Enquiries to: Suffolk Highways
Tel: 0345 606 6171
Email: customer.services@suffolk.gov.uk



The Occupier

Dear Resident,

As you may be aware, stage 5 of the Tour of Britain cycle race takes place in Suffolk on Thursday 7th September. The stage will start and finish in Felixstowe and travel 192km through Suffolk, visiting many of the county's towns and villages. Full route details and timings can be found on the [Tour of Britain | Stage Five](#) website page.

To ensure a safe route for the race, riders, and residents it will be necessary to suspend on street parking on the following roads within Ipswich:

- A1156 Felixstowe Road – from Kings Way to Ransome Road both sides
- A1156 Felixstowe Road - from Alan Road to Nacton Road both sides Ipswich

Please see plan printed overleaf highlighting area affected.

These restrictions will apply between 9am and 12 noon on Thursday 7th September, although we will endeavour to remove the cones and lift the restriction as soon as the race has come through, to minimise any inconvenience.

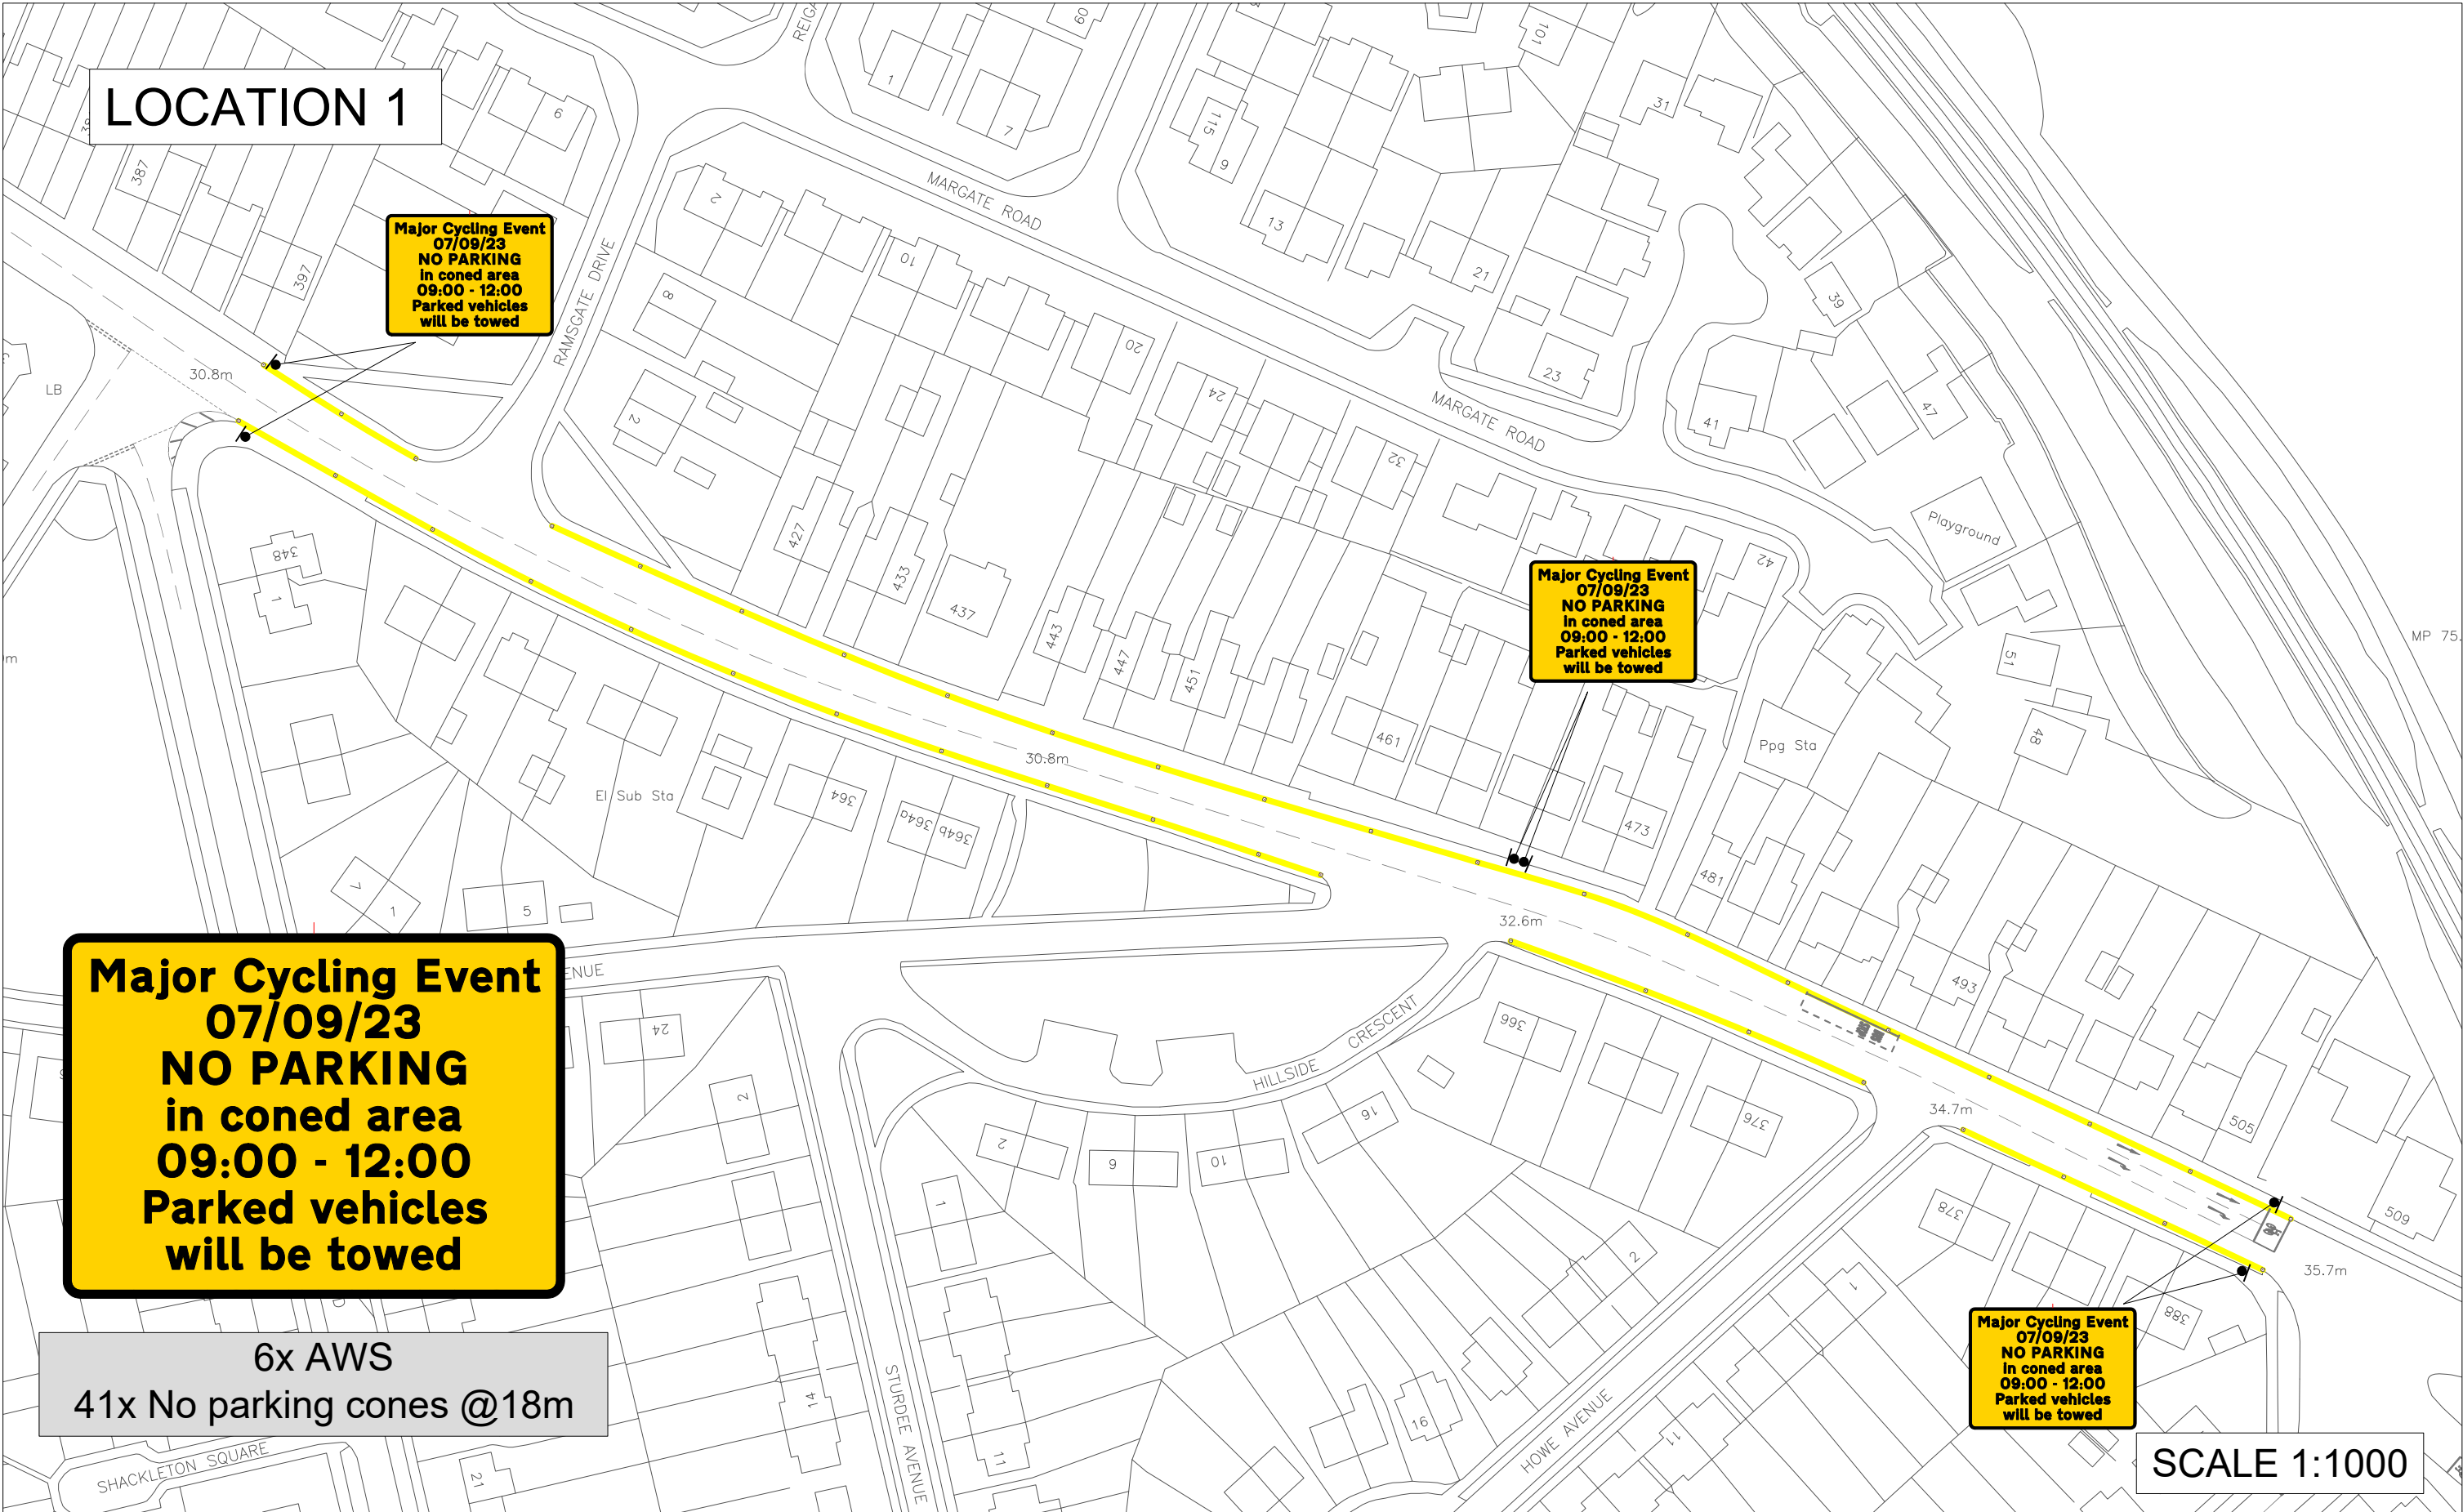
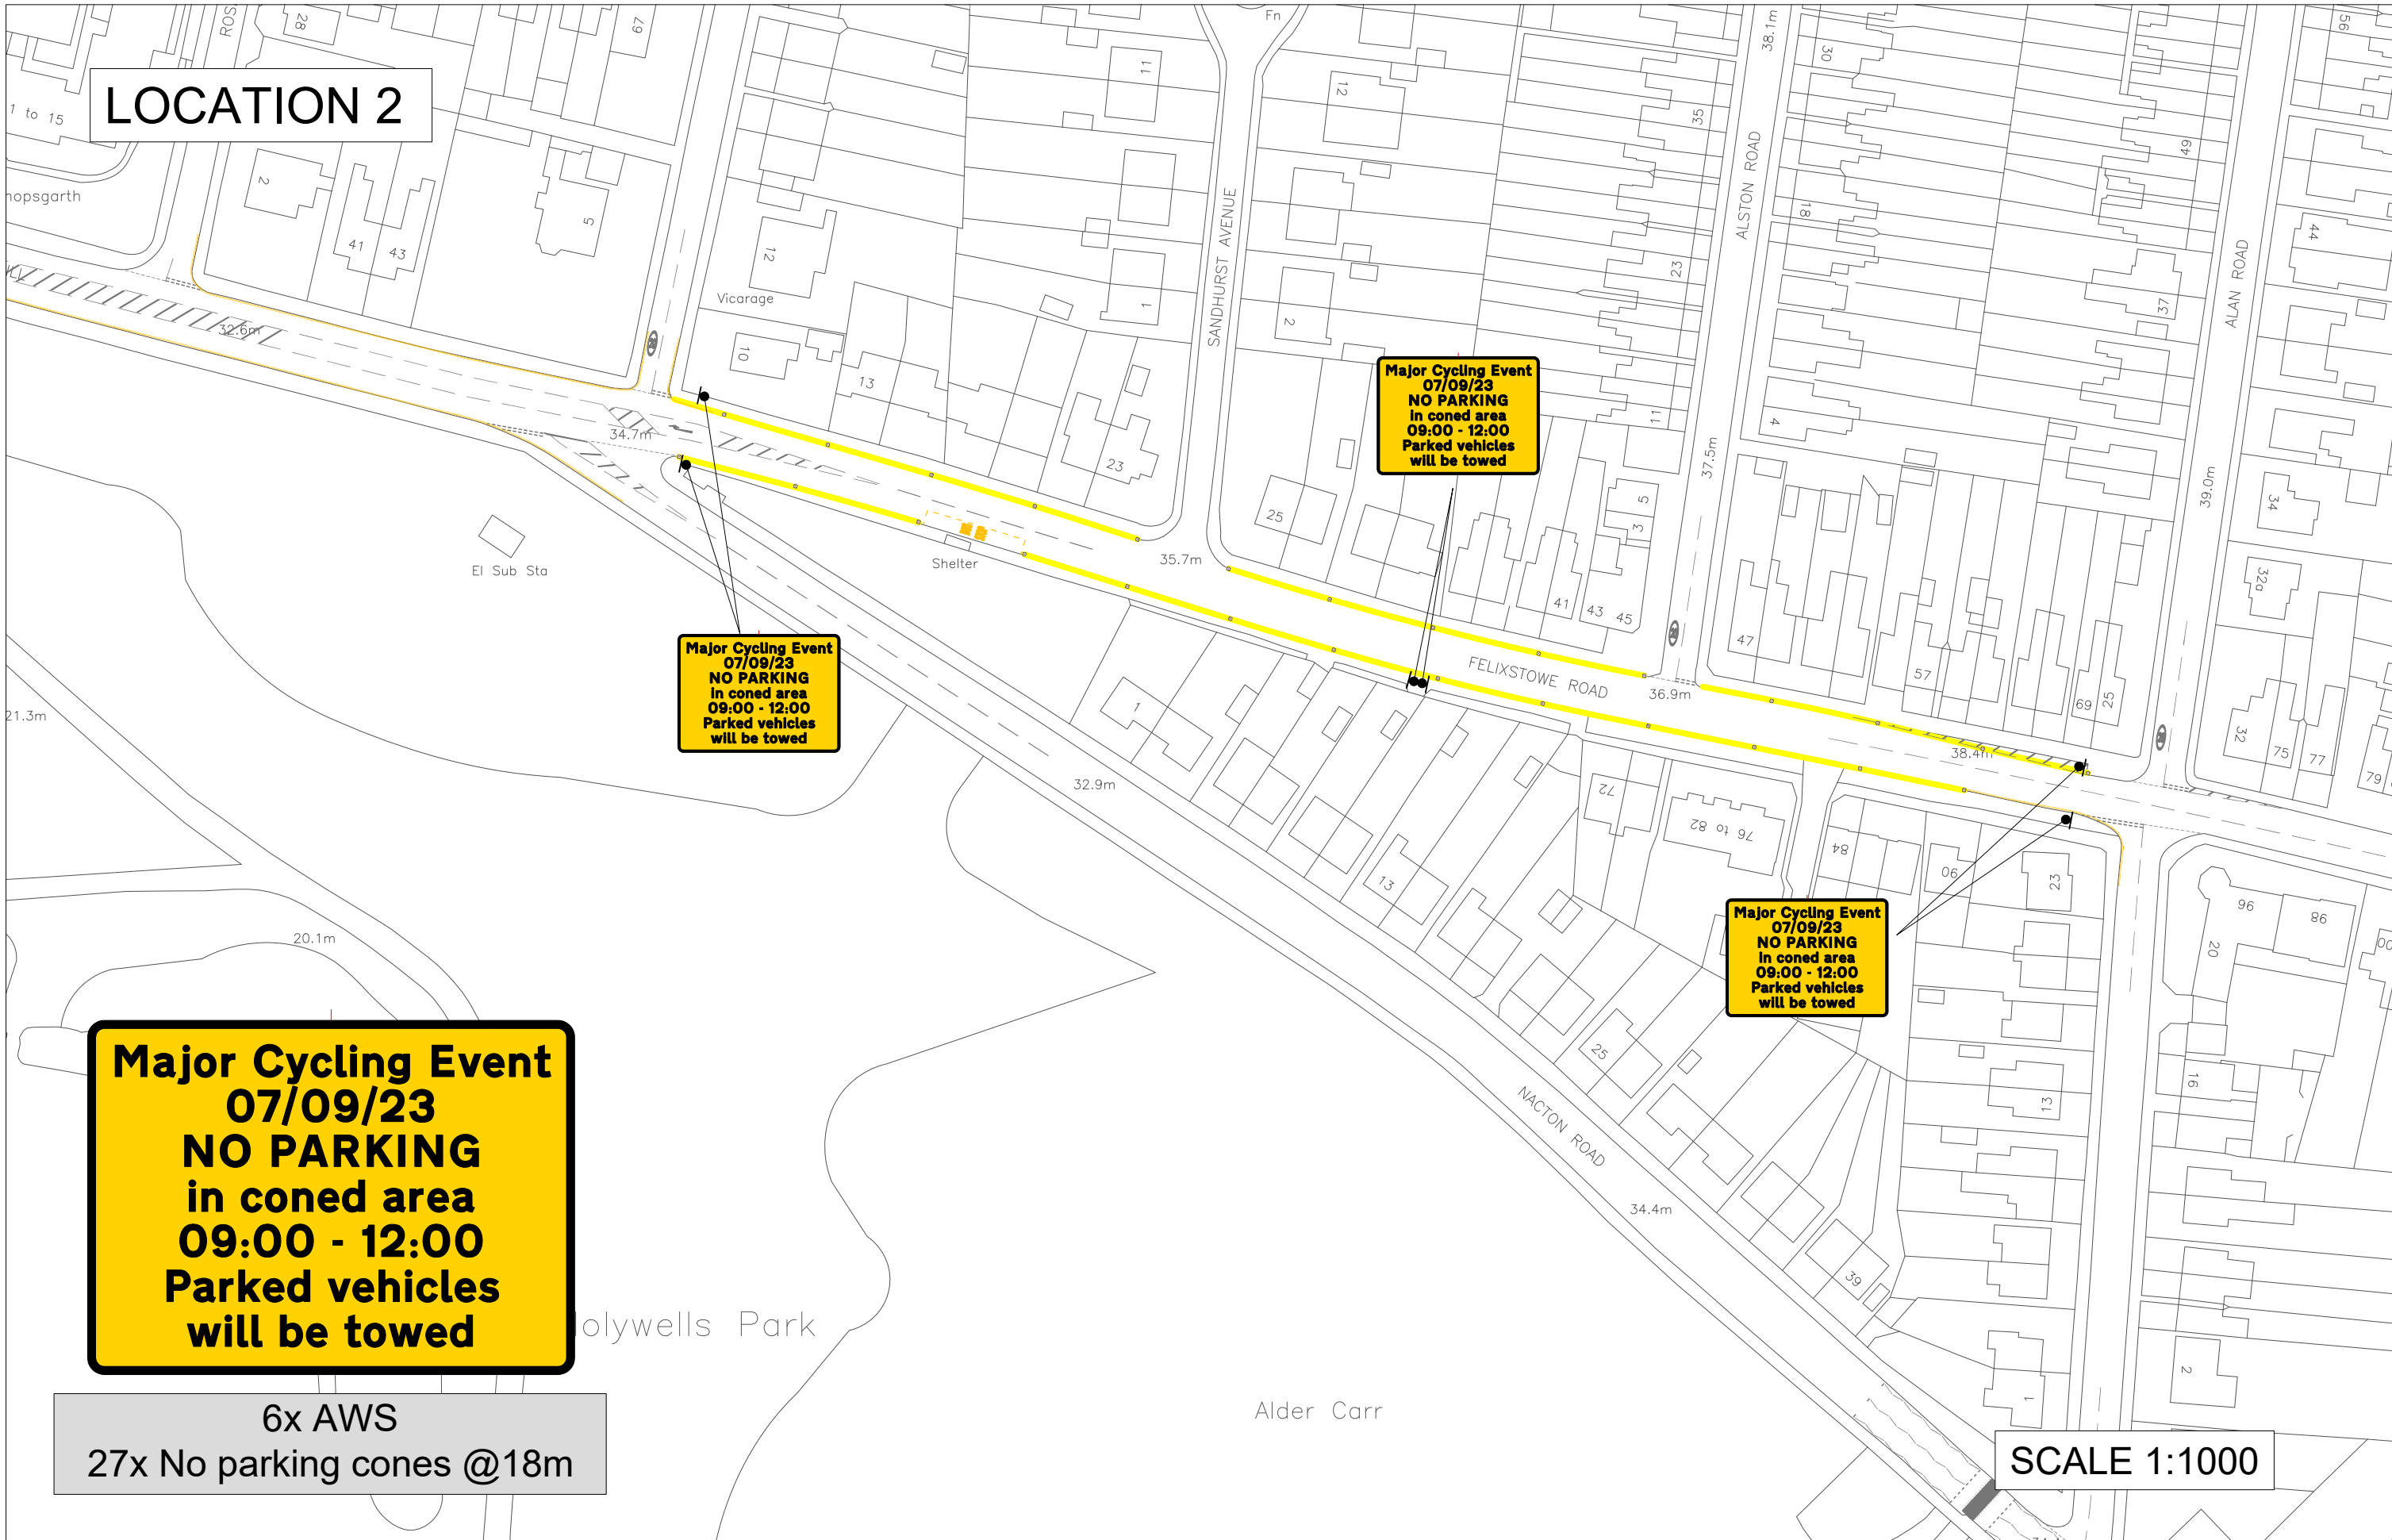
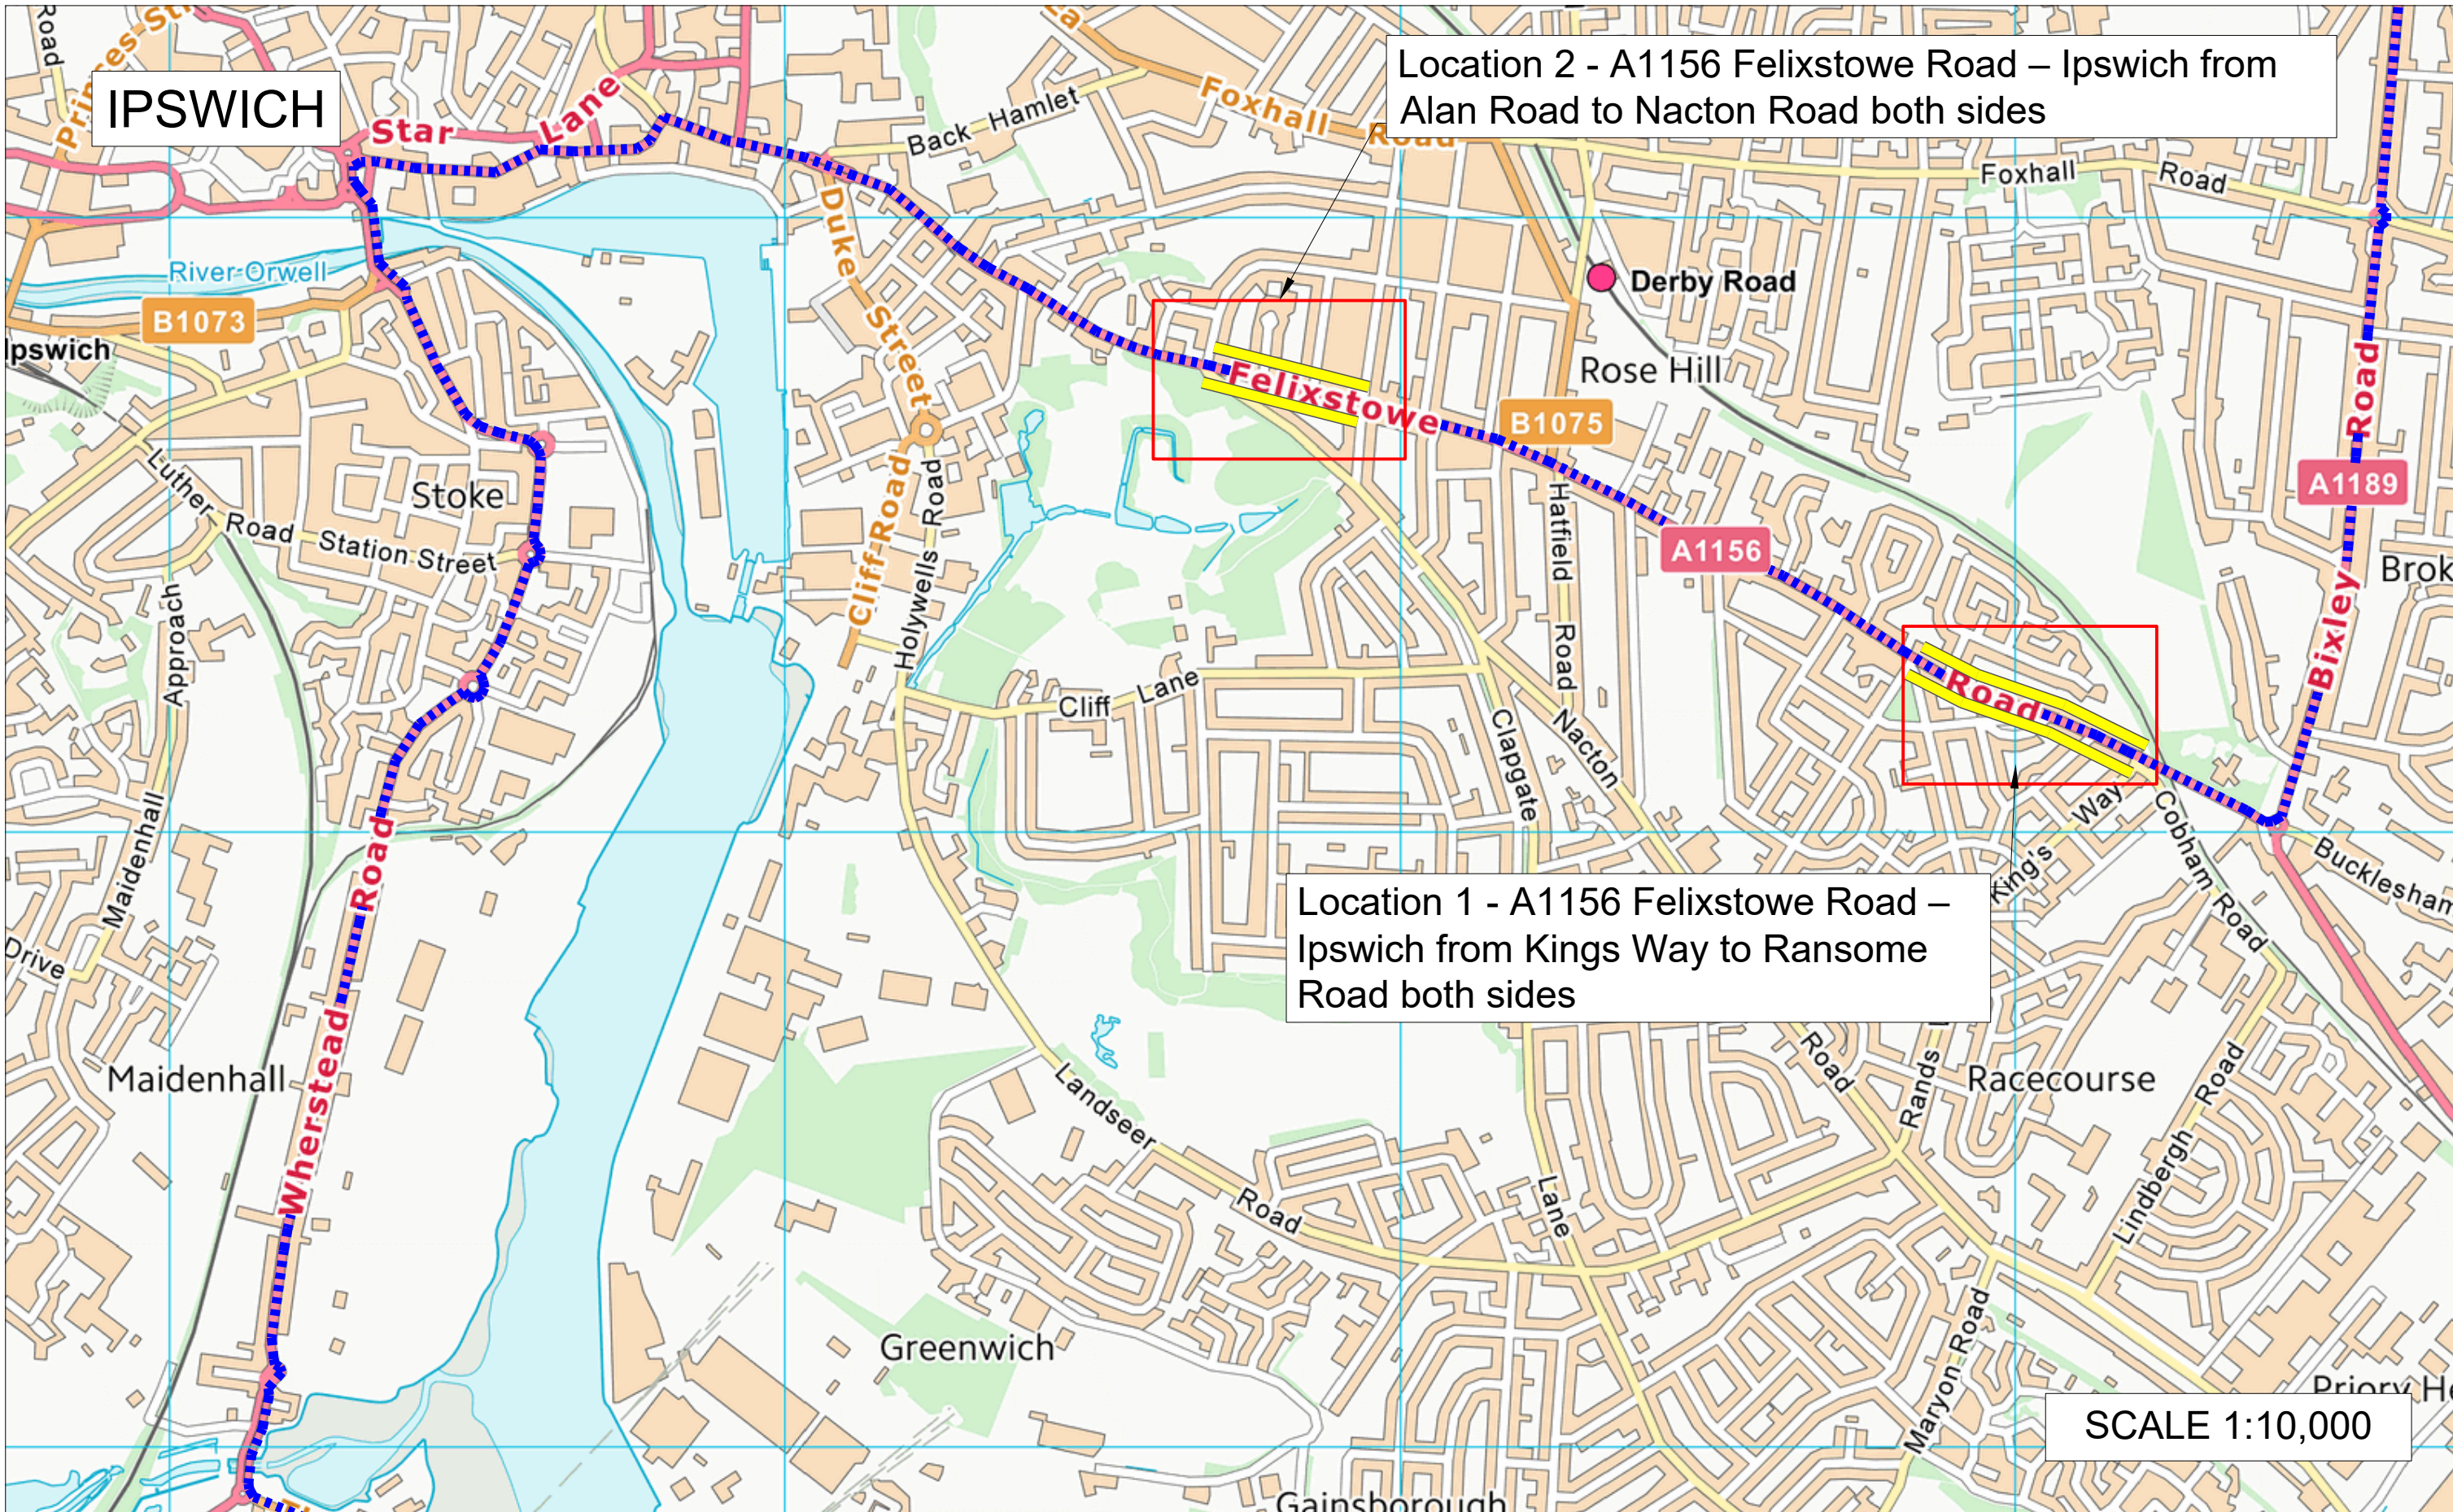
From week commencing the 21st August, parking suspension sign will be positioned in areas where the on street parking restrictions will apply and the no waiting cones will be put in position on Wednesday the 6th September. Please ensure that yours and any visitor's vehicles are removed from these areas before these restrictions apply.



Vehicles left within the areas of the restriction may be removed to an alternative location away from the route.

We apologies in advance for any inconvenience caused.

Yours sincerely

Suffolk Highways



Site location	Works activity Cycling event	<div>Palmer House, Somersham Road Bramford, IP8 4NN (01473) 834960 email:tm@thepalmergroup.co.uk</div> <div> <div>Working with</div></div>	<div>Key</div> <div><div><div><div></div><div></div><div></div><div></div></div><div></div><div></div></div><div>- Race route</div><div>- Parking restrictions</div><div>- No parking cones</div></div>	<div>Notes</div> <div>1. All works must conform to the Safety at Street Works and Road Works A code of Practice and abide by guidance given in the TSM Chapter 8 Parts 1 and 2 (2009) Part 3 (2020). All signs must conform with the TSRGD (2016).</div>	Revisions
Stage 5 Tour of Britain 2023	Contractor Ref TBC				
Parking restriction locations	Designed by LH				
	Drawn by PH				
	Checked by LH				
	Approved by For discussion				
Drawing number	Date of 1st issue 16/07/23				
PGTM.PH.2705-001	Scale As shown (Paper size A1)				<div>This drawing remains the property of Palmer Group (trading as Palmer Fencing) and may not be used in whole or in part for anything other than its intended purpose.</div>

This drawing remains the property of Palmer Group (trading as Palmer Fencing) and may not be used in whole or in part for anything other than its intended purpose.