


Project Name

Scale: 1:500

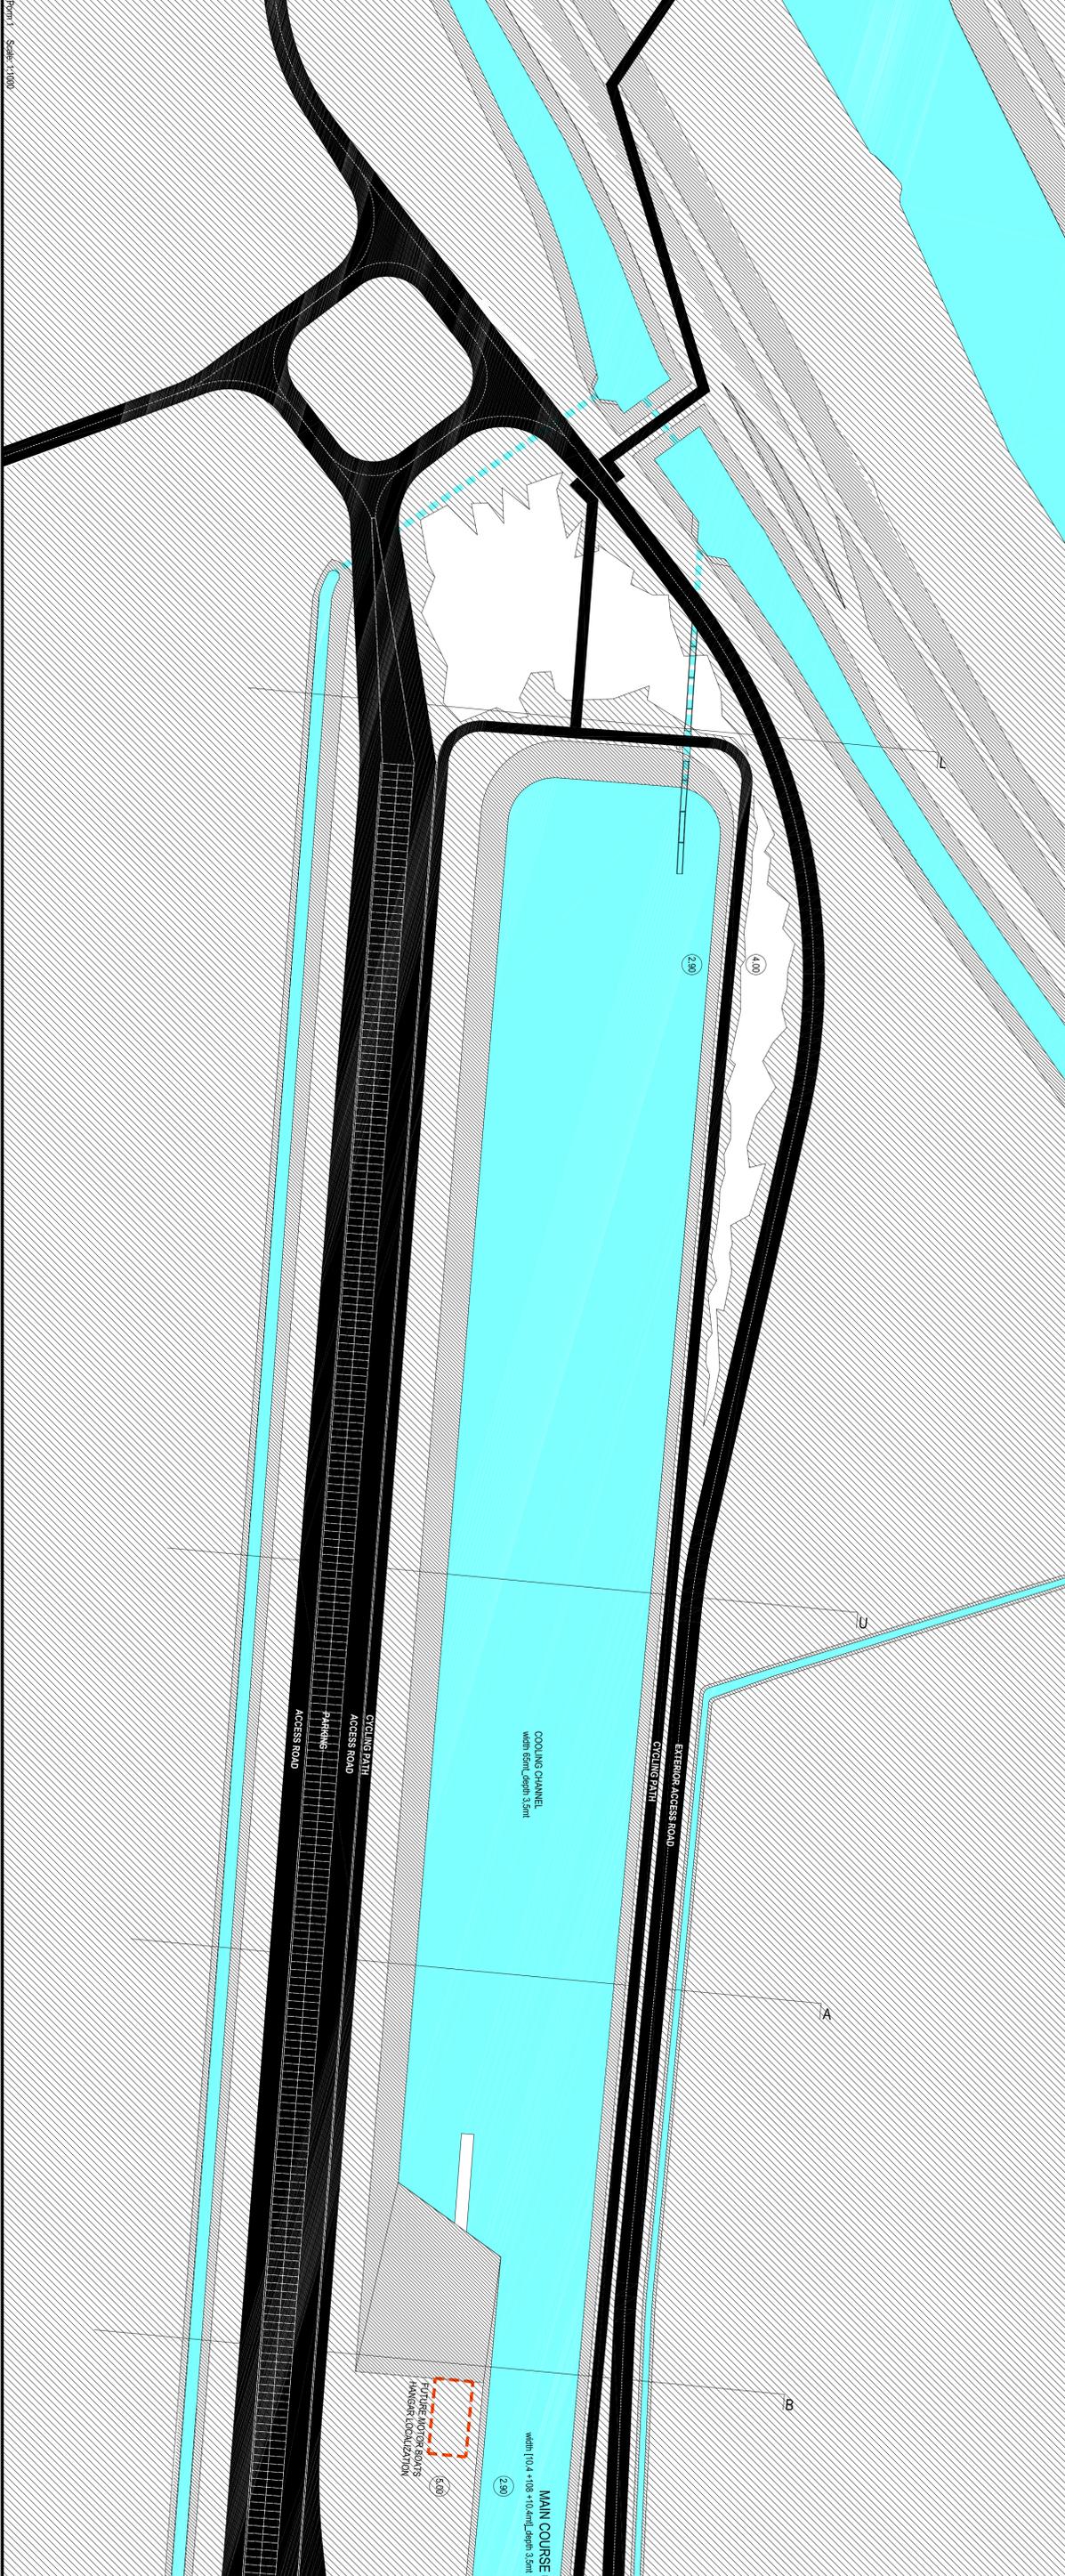

Form 1 - Scale: 1:100

ACCESS ROAD
PARKING
ACCESS ROAD
CYCLING PATH



4.80

COOLING CHANNEL
width 6.0m, depth 3.5m


CYCLING PATH
EXTERIOR ACCESS ROAD

4.80


COOLING CHANNEL
width 6.0m, depth 3.5m

MAIN COURSE
width 10.4 + 1.08 + 0.4m, depth 3.5m

FUTURE HANGAR
LOCATION

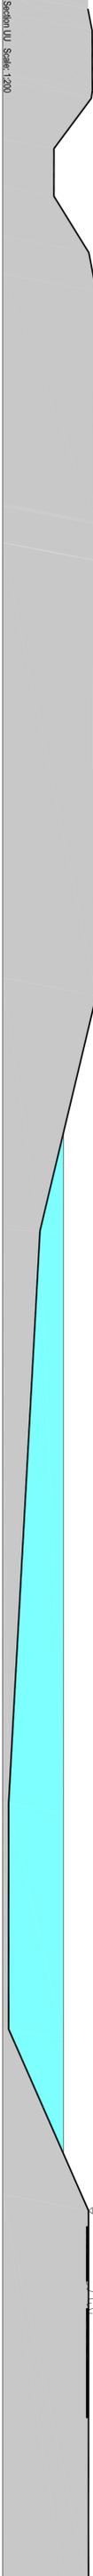


Section U1 - Scale: 1:200

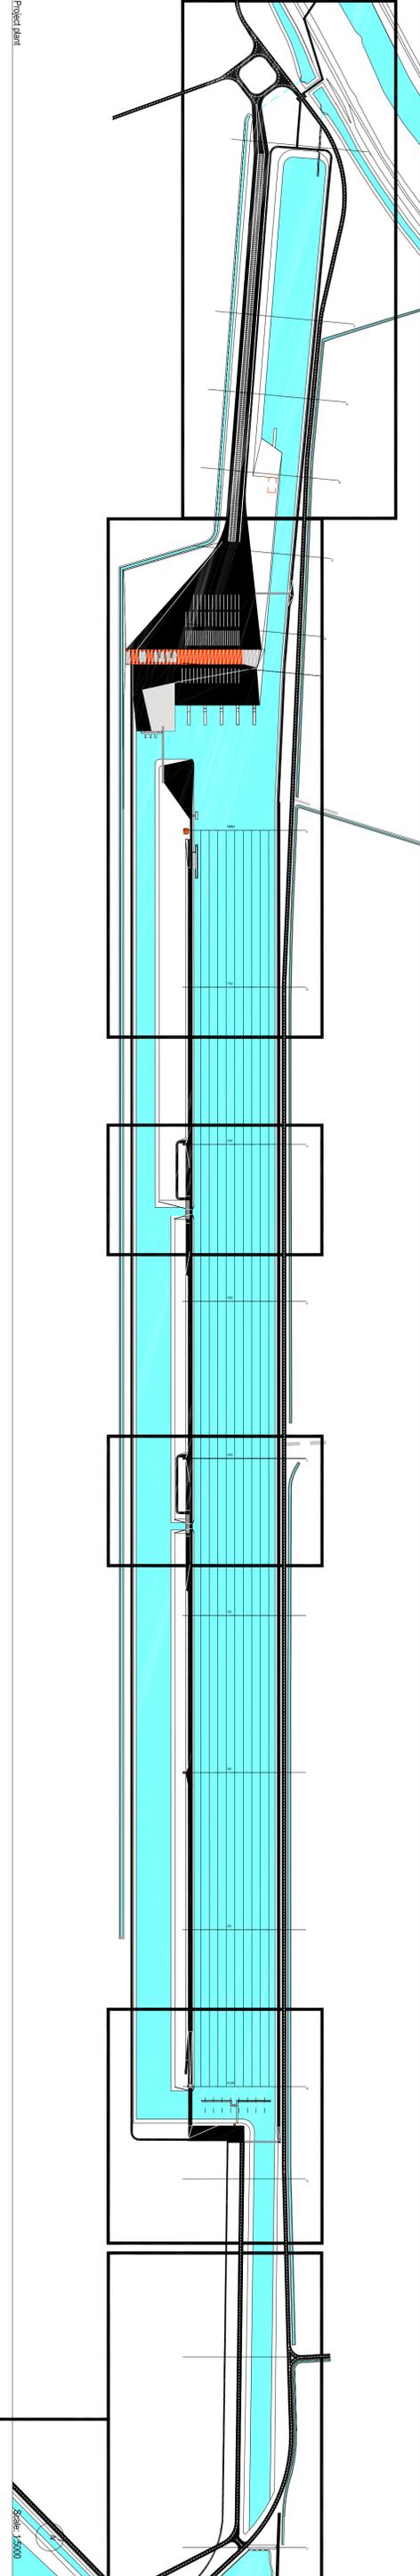


Project Name

Scale: 1:500

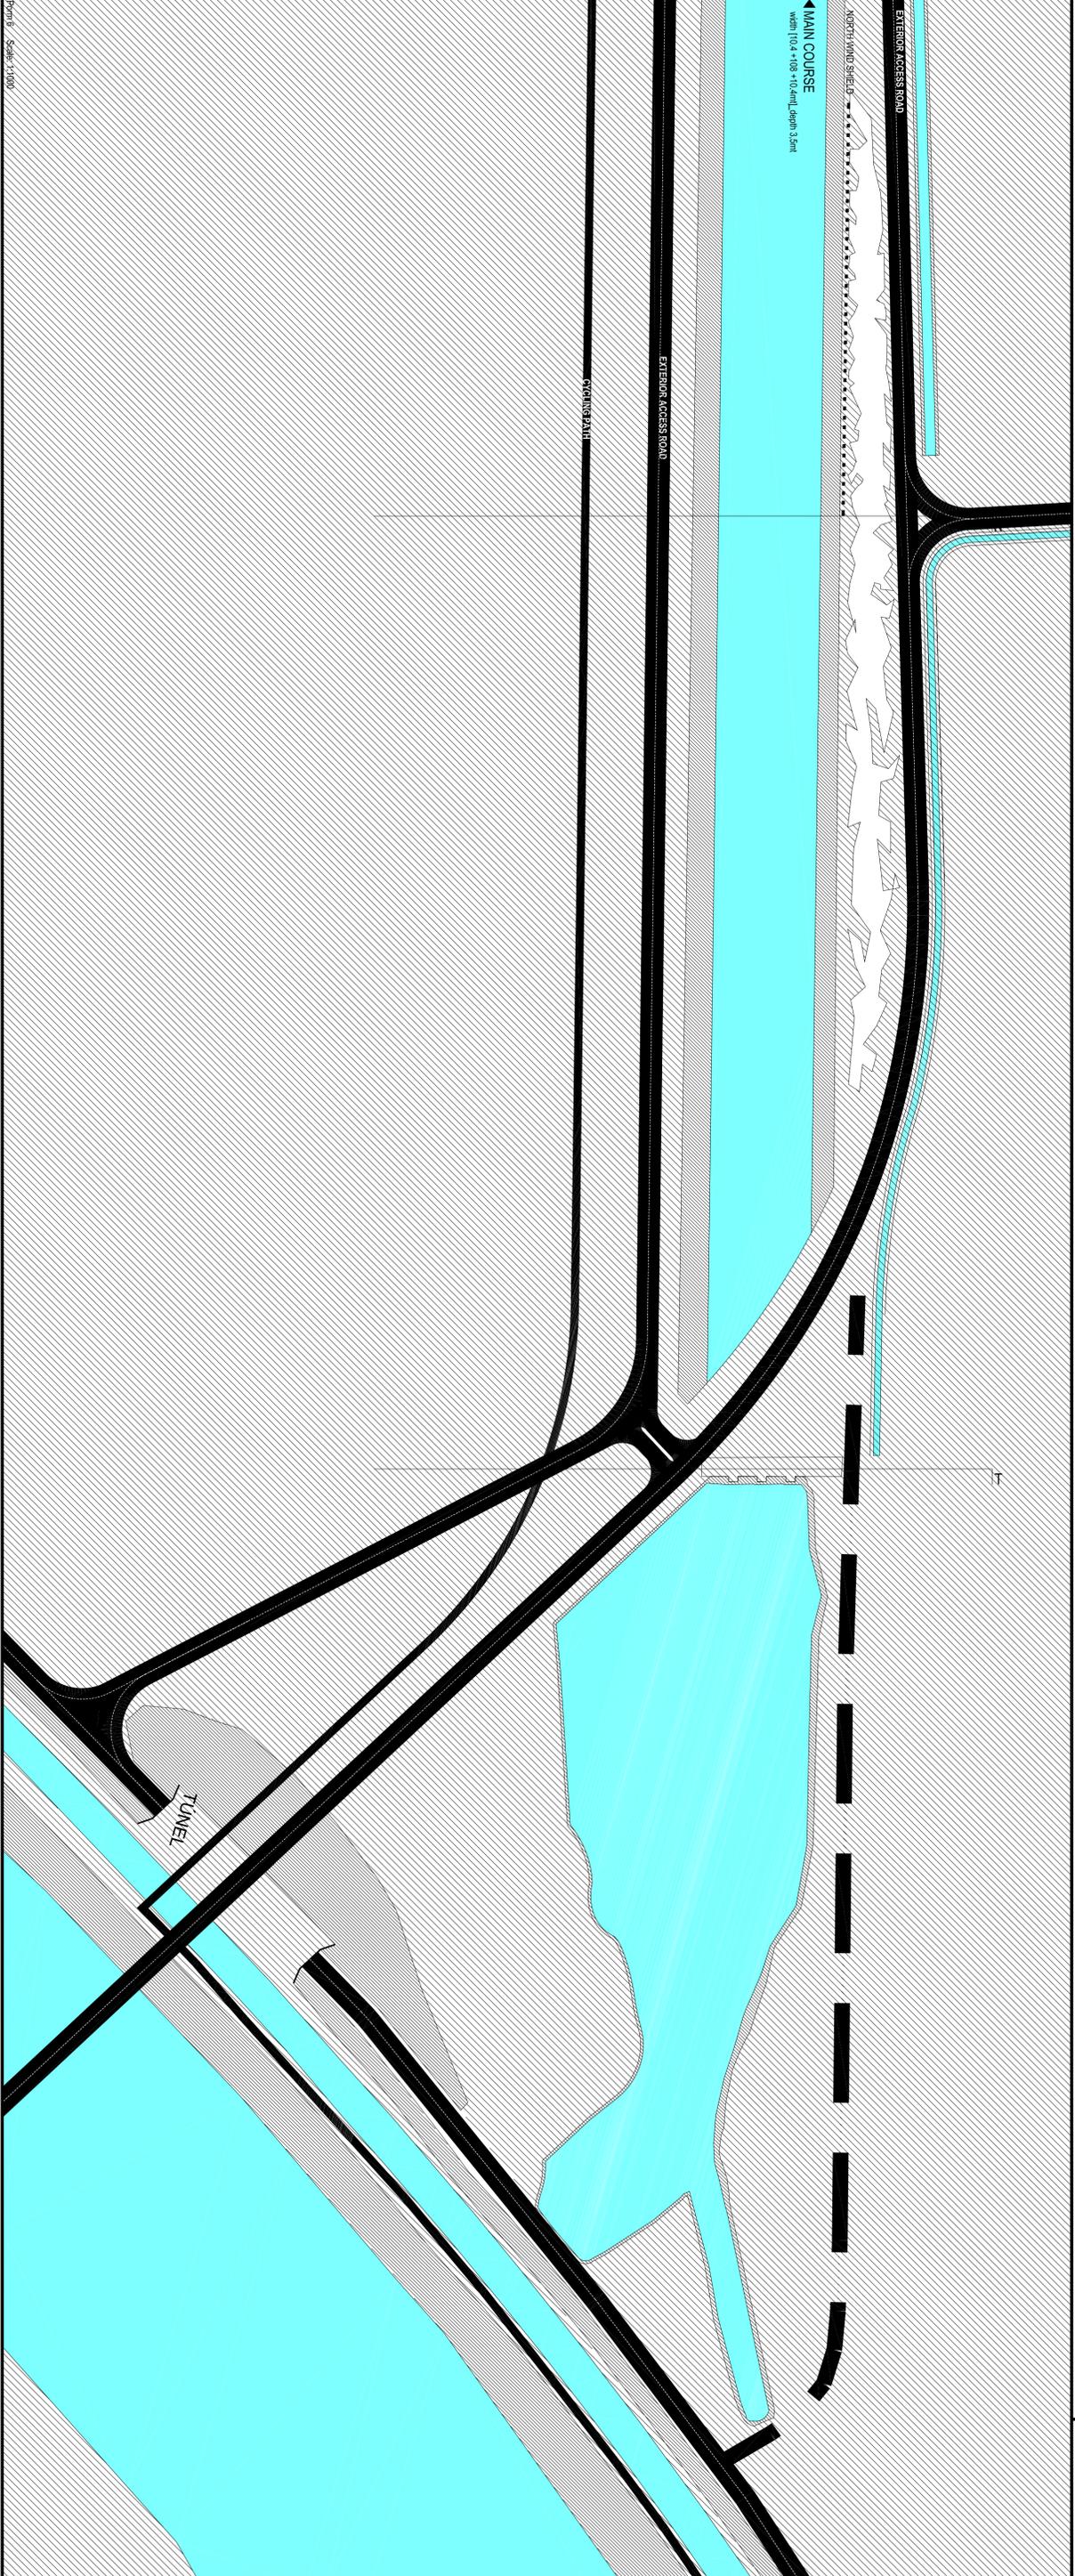

Form 5 - Scale: 1:1000

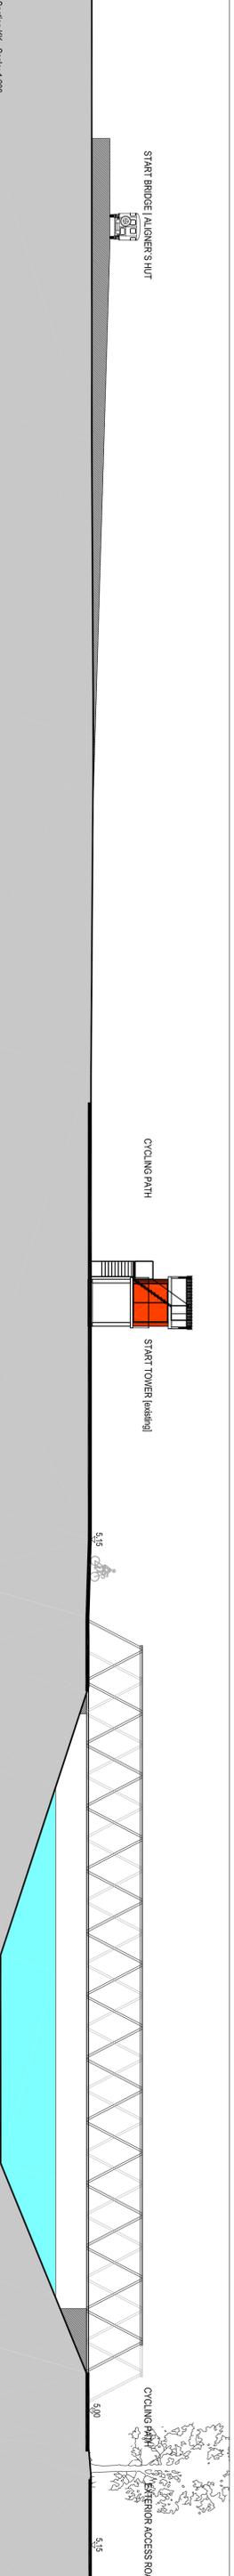

Section KK - Scale: 1:200