

Date: 21 August 2023
Enquiries to: Suffolk Highways
Tel: 0345 606 6171
Email: customer.services@suffolk.gov.uk



The Occupier

Dear Resident,

As you may be aware, stage 5 of the Tour of Britain cycle race takes place in Suffolk on Thursday 7th September. The stage will start and finish in Felixstowe and travel 192km through Suffolk, visiting many of the county's towns and villages. Full route details and timings can be found on the [Tour of Britain | Stage Five](#) website page.

To ensure a safe route for the race, riders, and residents it will be necessary to suspend on street parking on the following roads within Shotley:

- The Street, Shotley

Please see plan printed overleaf highlighting area affected.

These restrictions will apply between 10:00 and 12:30 on Thursday 7th September, although we will endeavour to remove the cones and lift the restriction as soon as the race has come through, to minimise any inconvenience.



From week commencing the 21st August, parking suspension sign will be positioned in areas where the on street parking restrictions will apply and the no waiting cones will be put in position on Wednesday the 6th September. Please ensure that yours and any visitor's vehicles are removed from these areas before these restrictions apply.

Vehicles left within the areas of the restriction may be removed to an alternative location away from the route.

We apologise in advance for any inconvenience caused.

Yours sincerely

Suffolk Highways

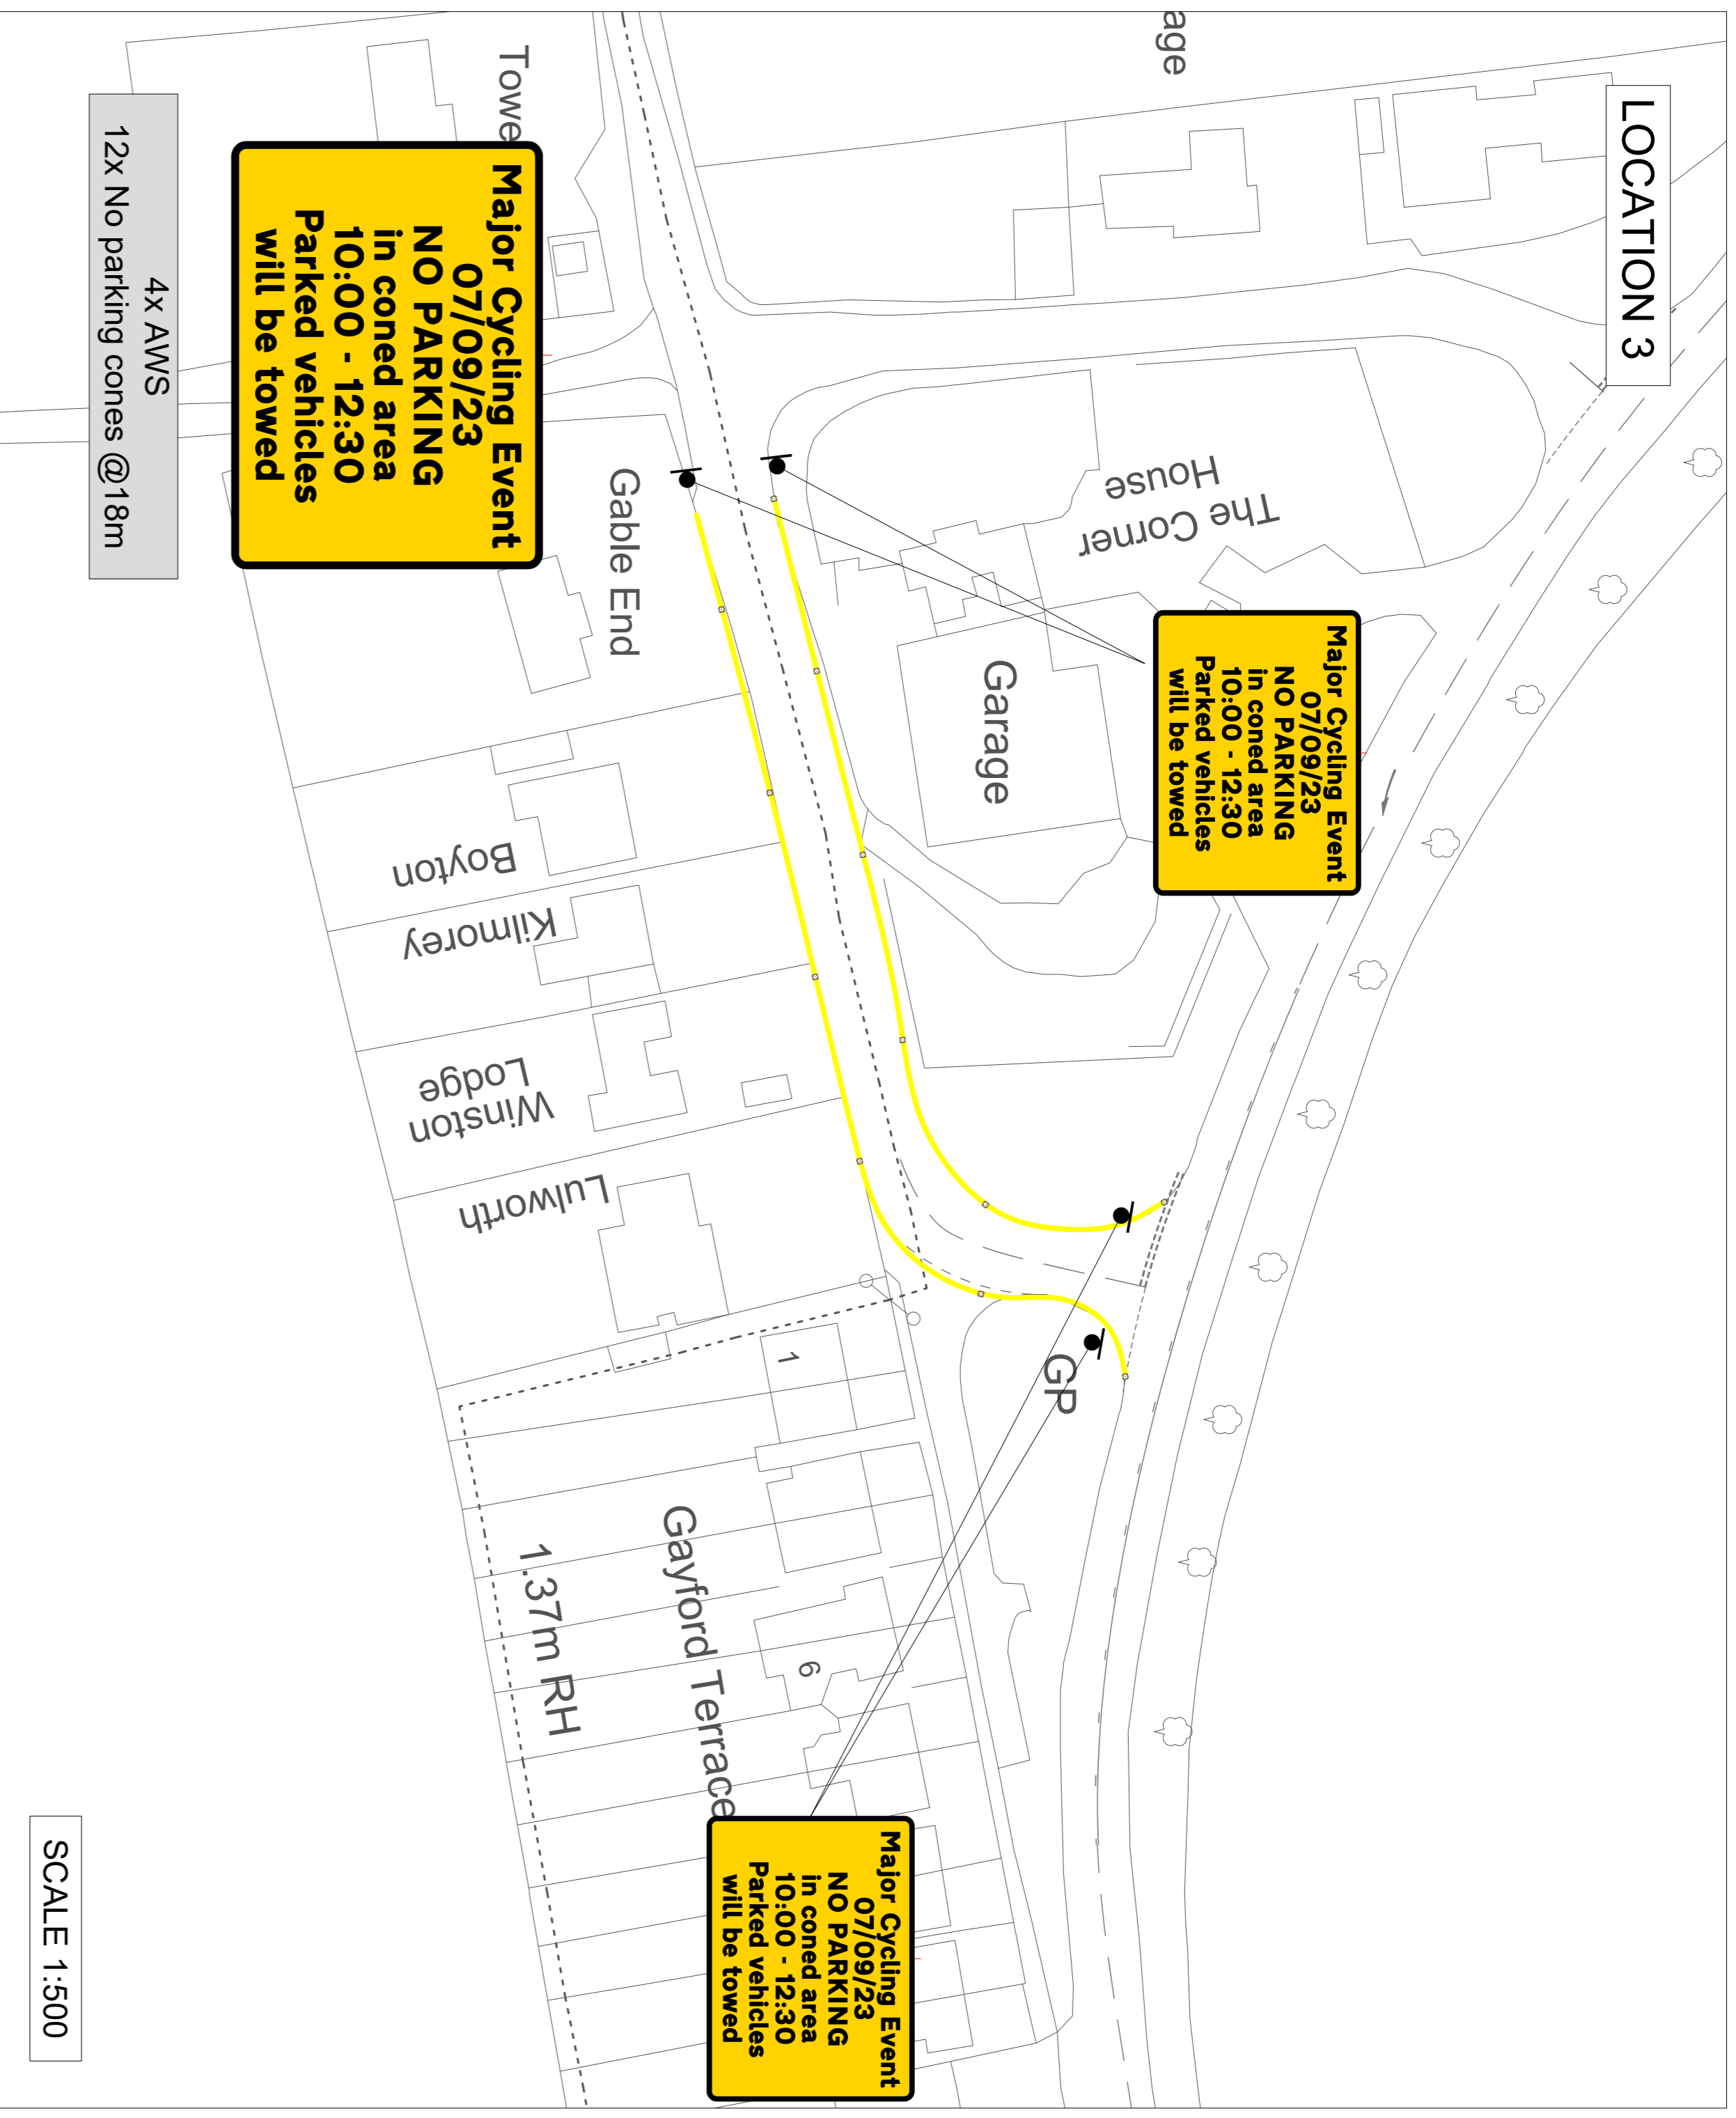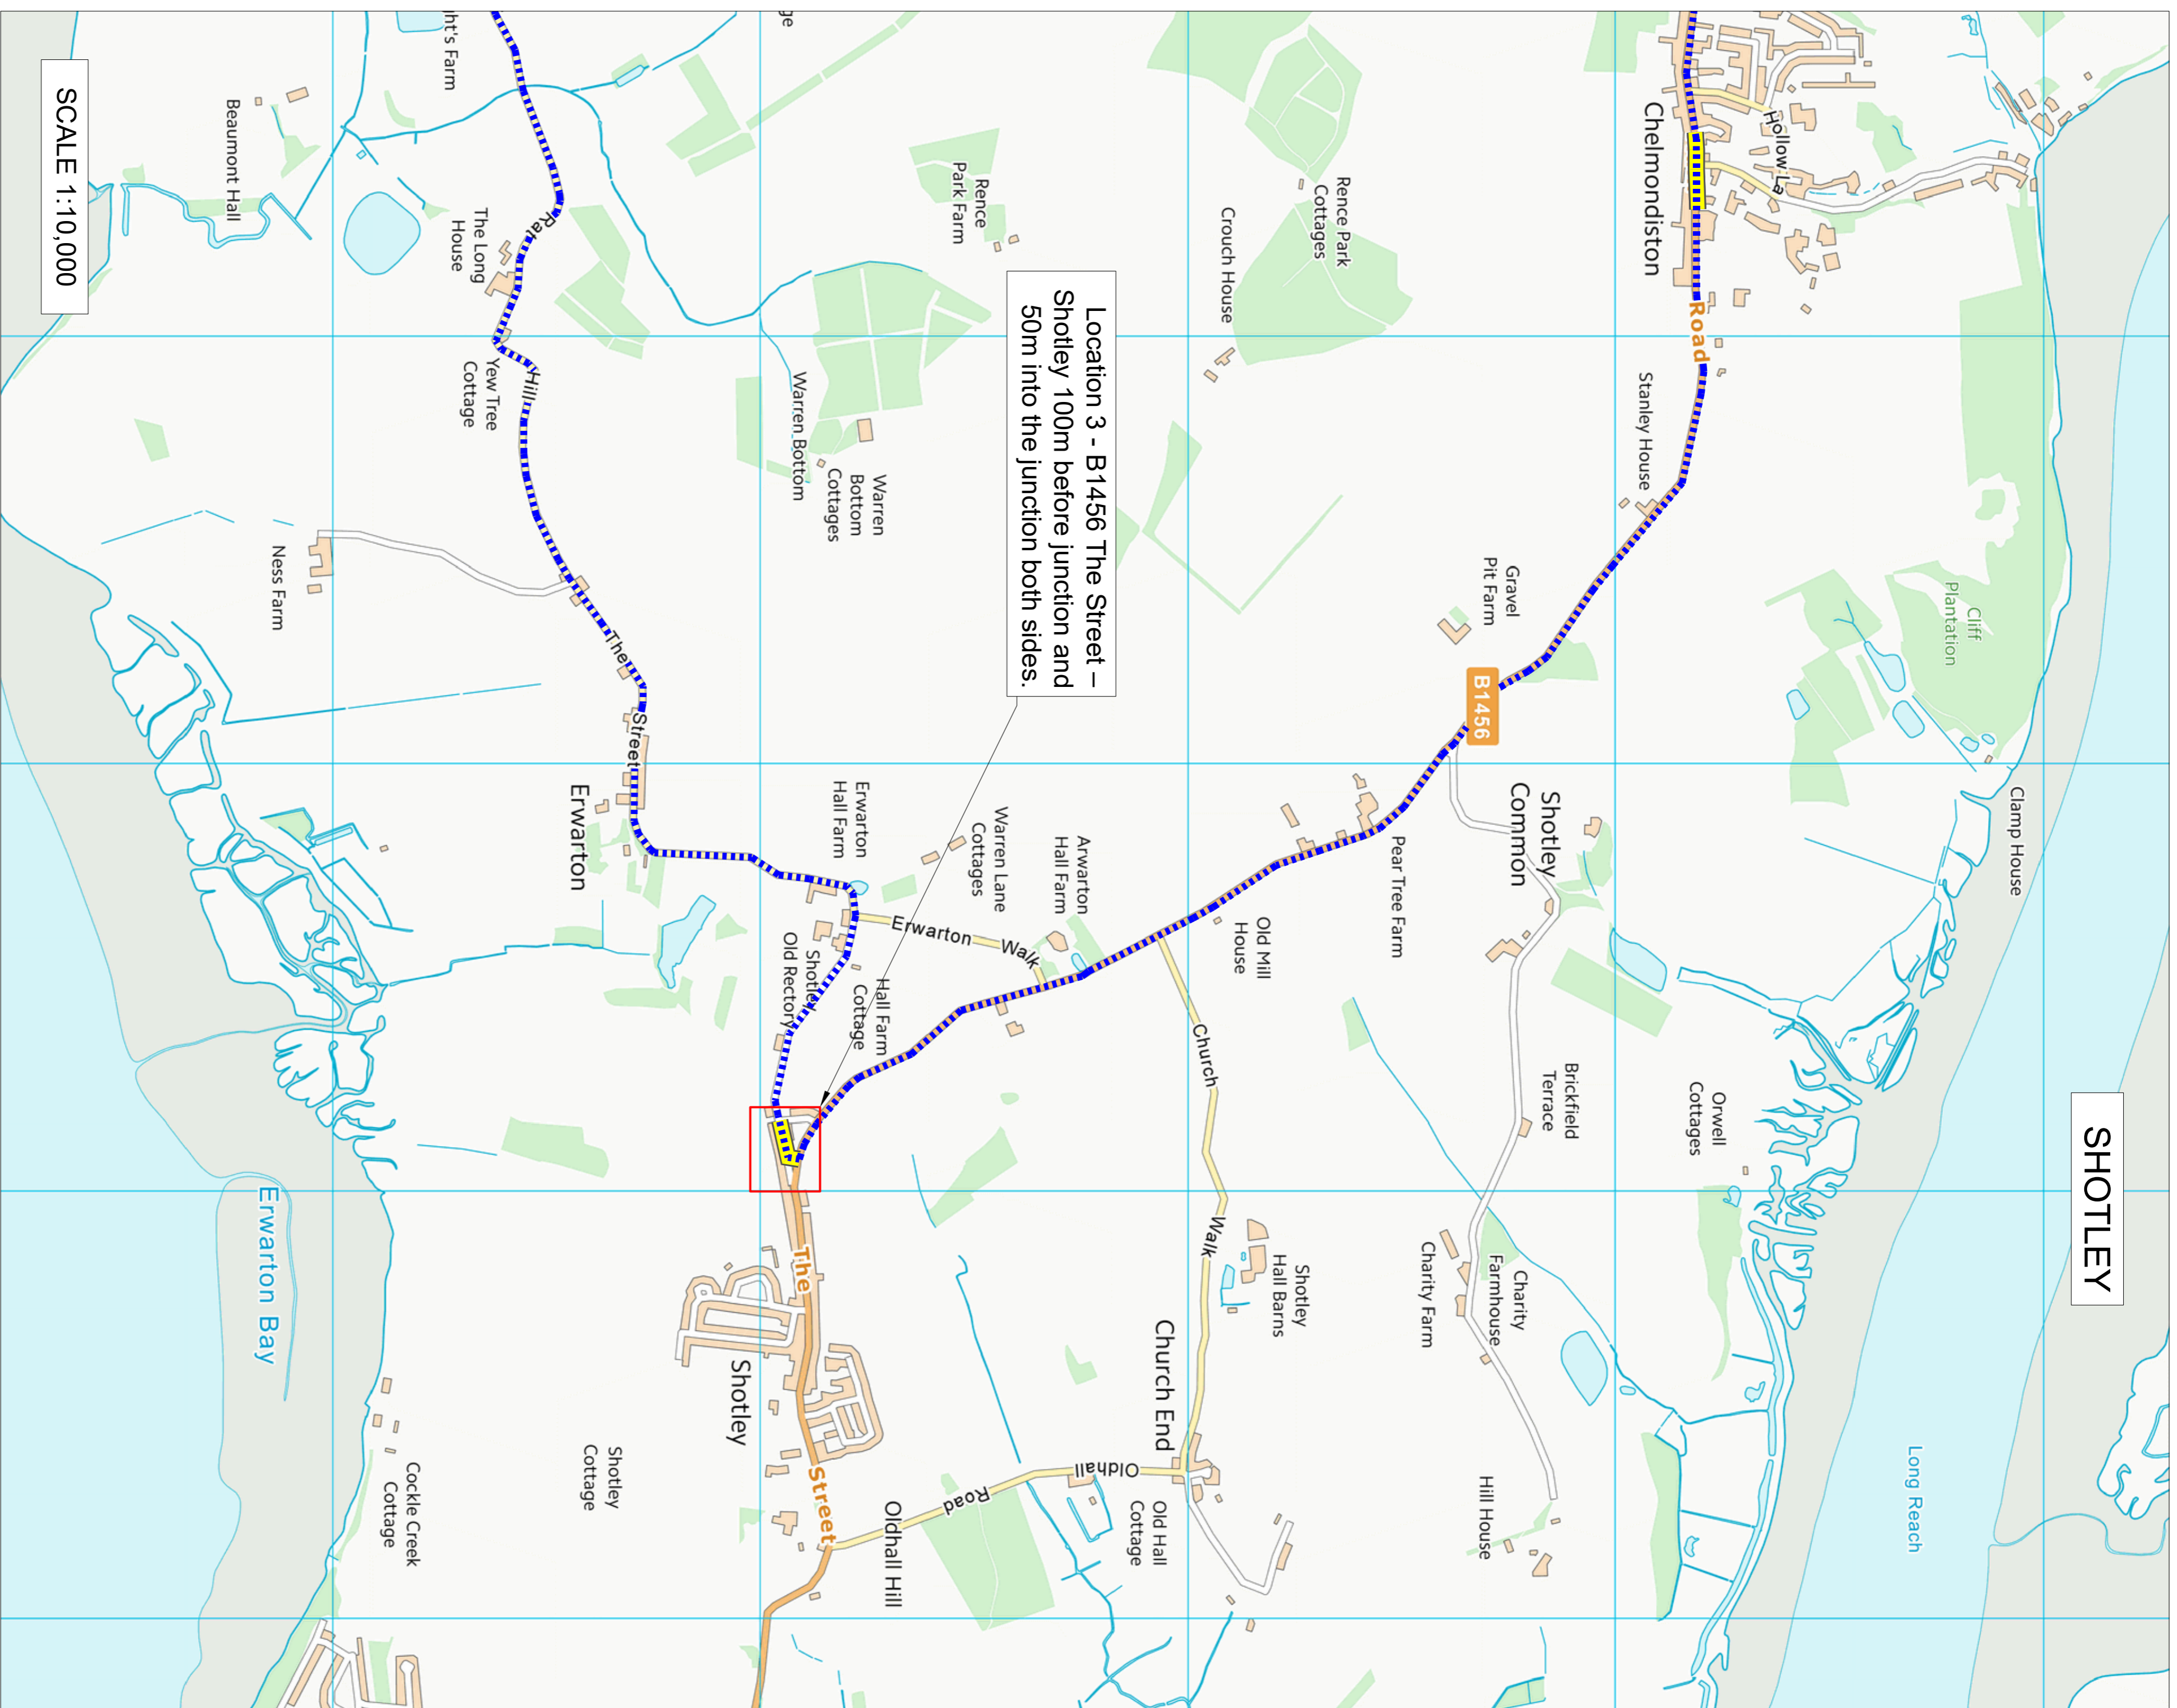

| Location | | Key | | Notes | | Revisions | |
|--------------------------------|--|--|--|---|--|---|--|
| Works activity Cycling event | | Palmer House, Somerset Road Barnstaple, Devon PL4 8JN (01473) 834960 email:tm@thepalmergroup.co.uk | | | | | |
| Contractor Ref TBC | | | | | | | |
| Designed by LH | | - Race route | | 1. All works must conform to the Safety at Street Works A code of Practice and abide by guidance given in the TSM Chapter 8 Parts 1 and 2 (2009) Part 3 (2020). All signs must conform with the TSRGD (2016). | | | |
| Drawn by PH | | - Parking restrictions | | | | | |
| Checked by LH | | - No parking cones | | | | | |
| Approved by For discussion | | | | | | | |
| Date of 1st issue 16/07/23 | | | | | | | |
| Scale As shown (Paper size A1) | | | | | | This drawing remains the property of Palmer Group (trading as Palmer Ferning) and may not be used in whole or in part for anything other than its intended purpose. | |